


**Pedestrian Logistics Plan**

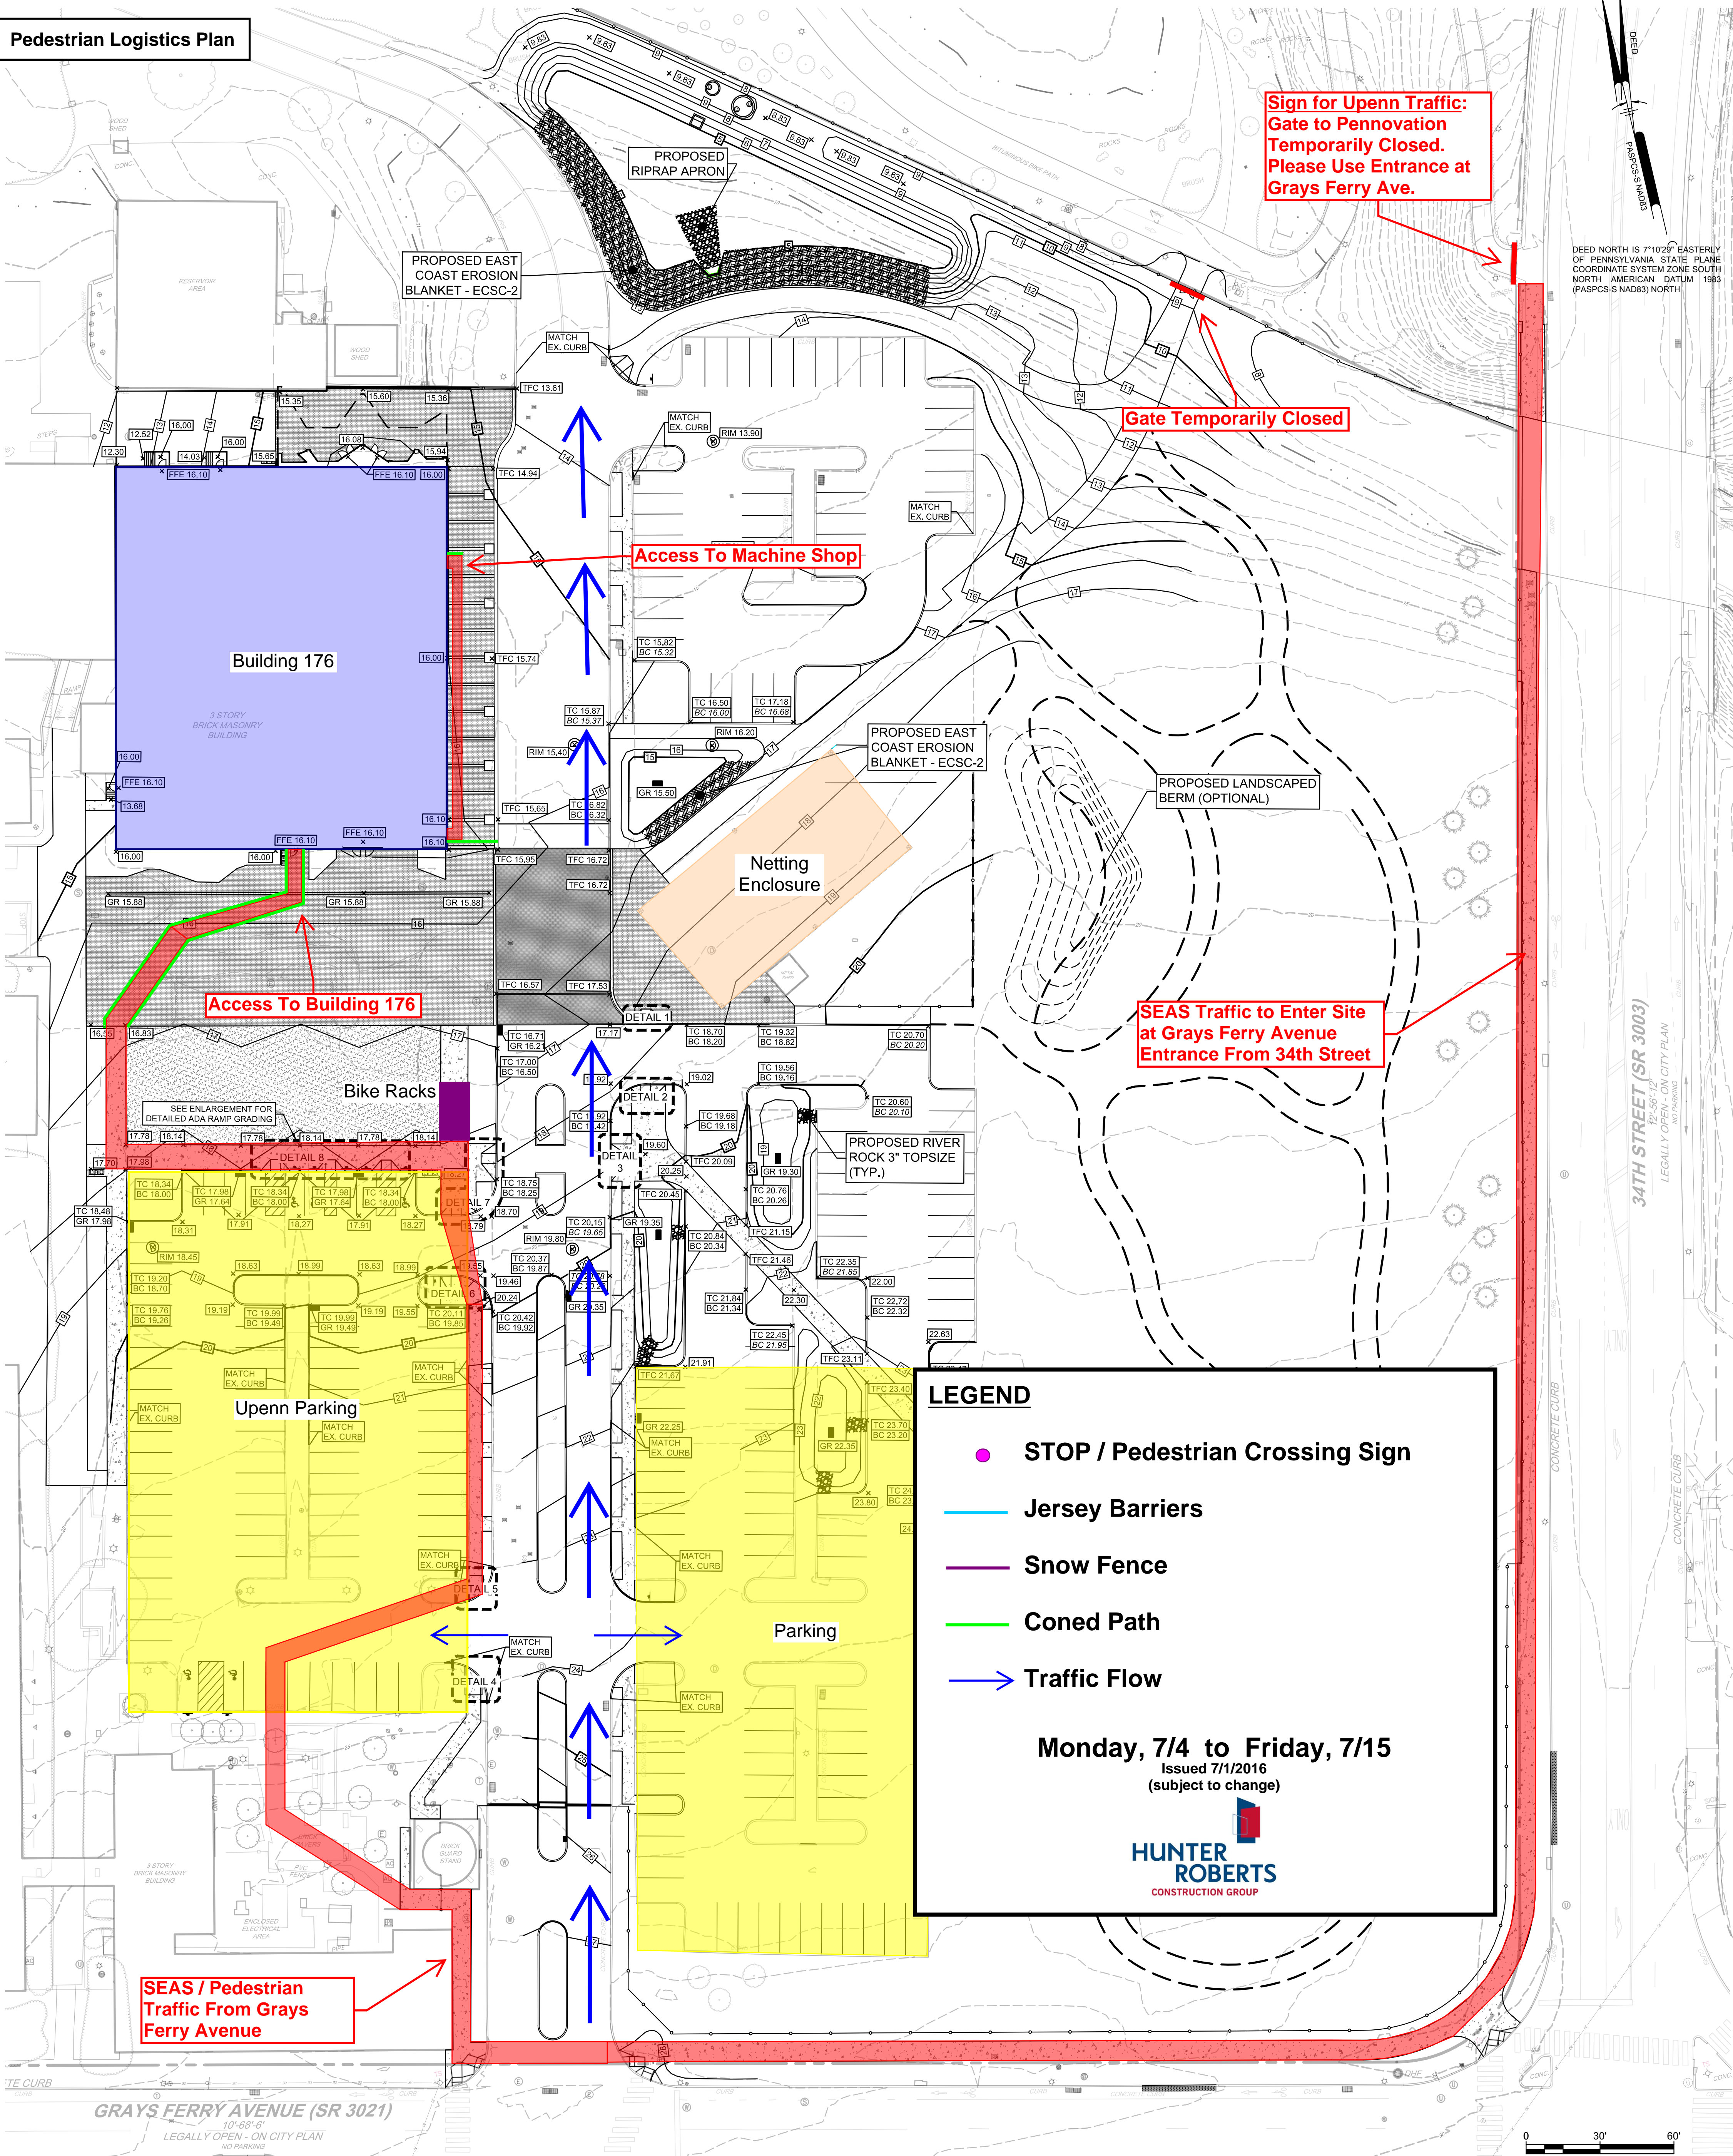

Sign for Upenn Traffic:  
Gate to Pennovation  
Temporarily Closed.  
Please Use Entrance at  
Grays Ferry Ave.

Gate Temporarily Closed

Access To Machine Shop

Access To Building 176

SEAS Traffic to Enter Site  
at Grays Ferry Avenue  
Entrance From 34th Street

SEAS / Pedestrian  
Traffic From Grays  
Ferry Avenue

**LEGEND**

- STOP / Pedestrian Crossing Sign
- Jersey Barriers
- Snow Fence
- Coned Path
- Traffic Flow

Monday, 7/4 to Friday, 7/15  
Issued 7/1/2016  
(subject to change)



DEED NORTH IS 7°10'26" EASTERLY  
OF PENNSYLVANIA STATE PLANE  
COORDINATE SYSTEM ZONE SOUTH  
NORTH AMERICAN DATUM 1983  
(PASPCS-S NAD83) NORTH

34TH STREET (SR 3003)  
12'-56"-12"  
LEGALLY OPEN - ON CITY PLAN  
NO PARKING

GRAY'S FERRY AVENUE (SR 3021)  
10'-63"-8"  
LEGALLY OPEN - ON CITY PLAN  
NO PARKING

0 30' 60'